


**Recessed Grout Well**

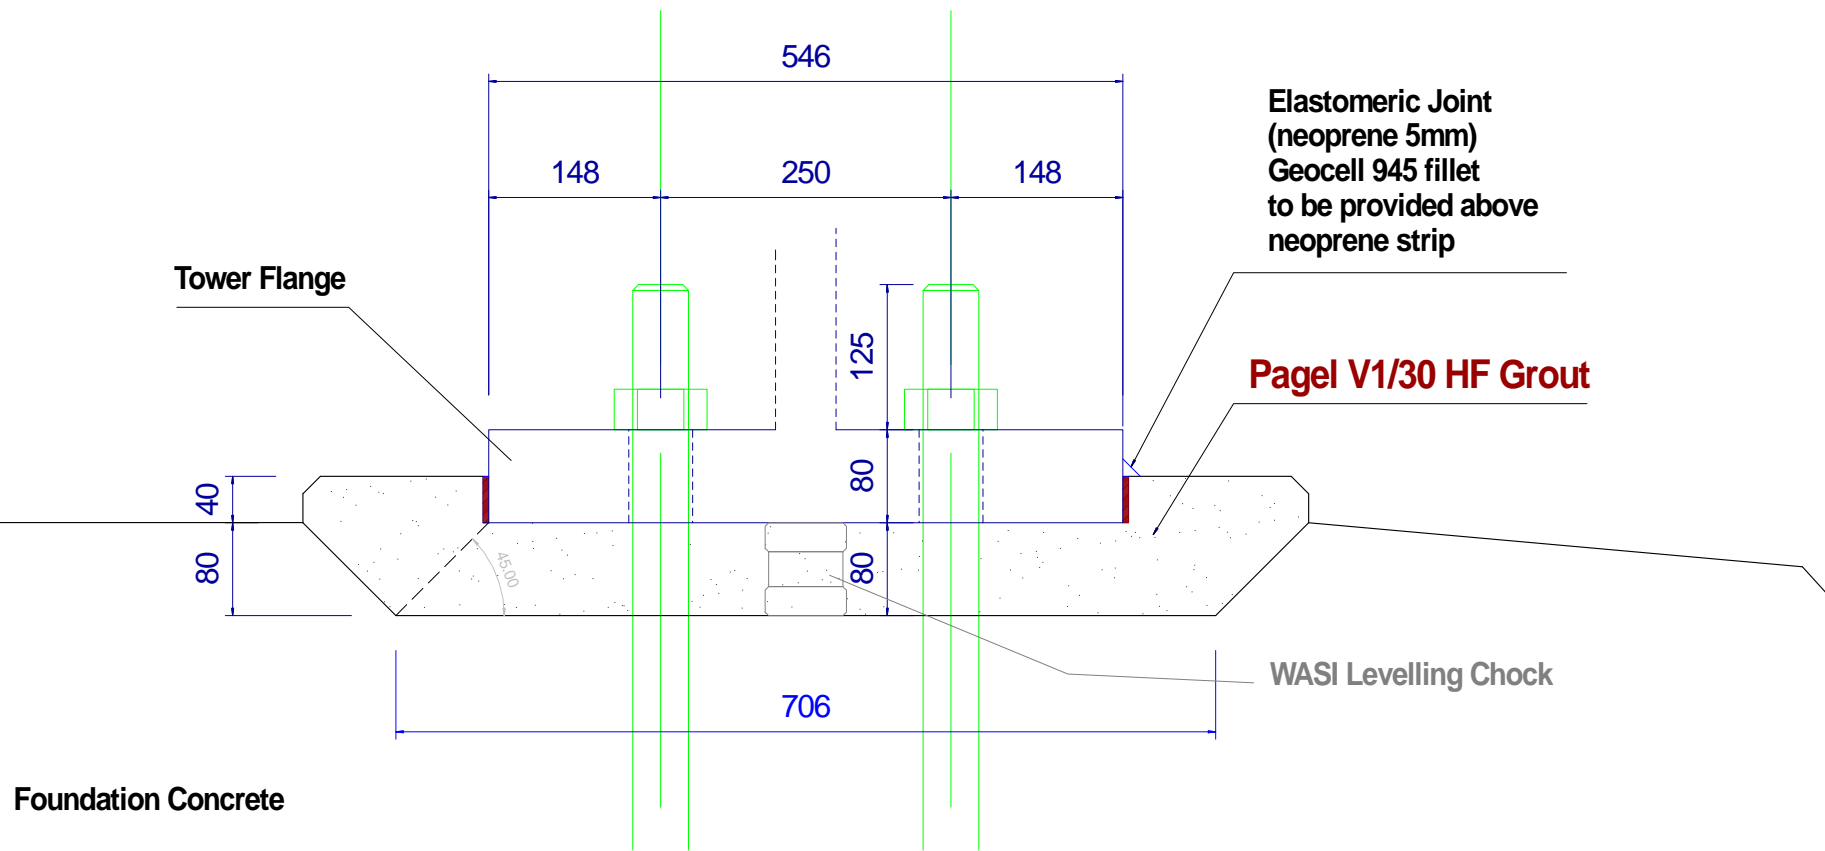

**Upstand/Recessed Grout Well**